

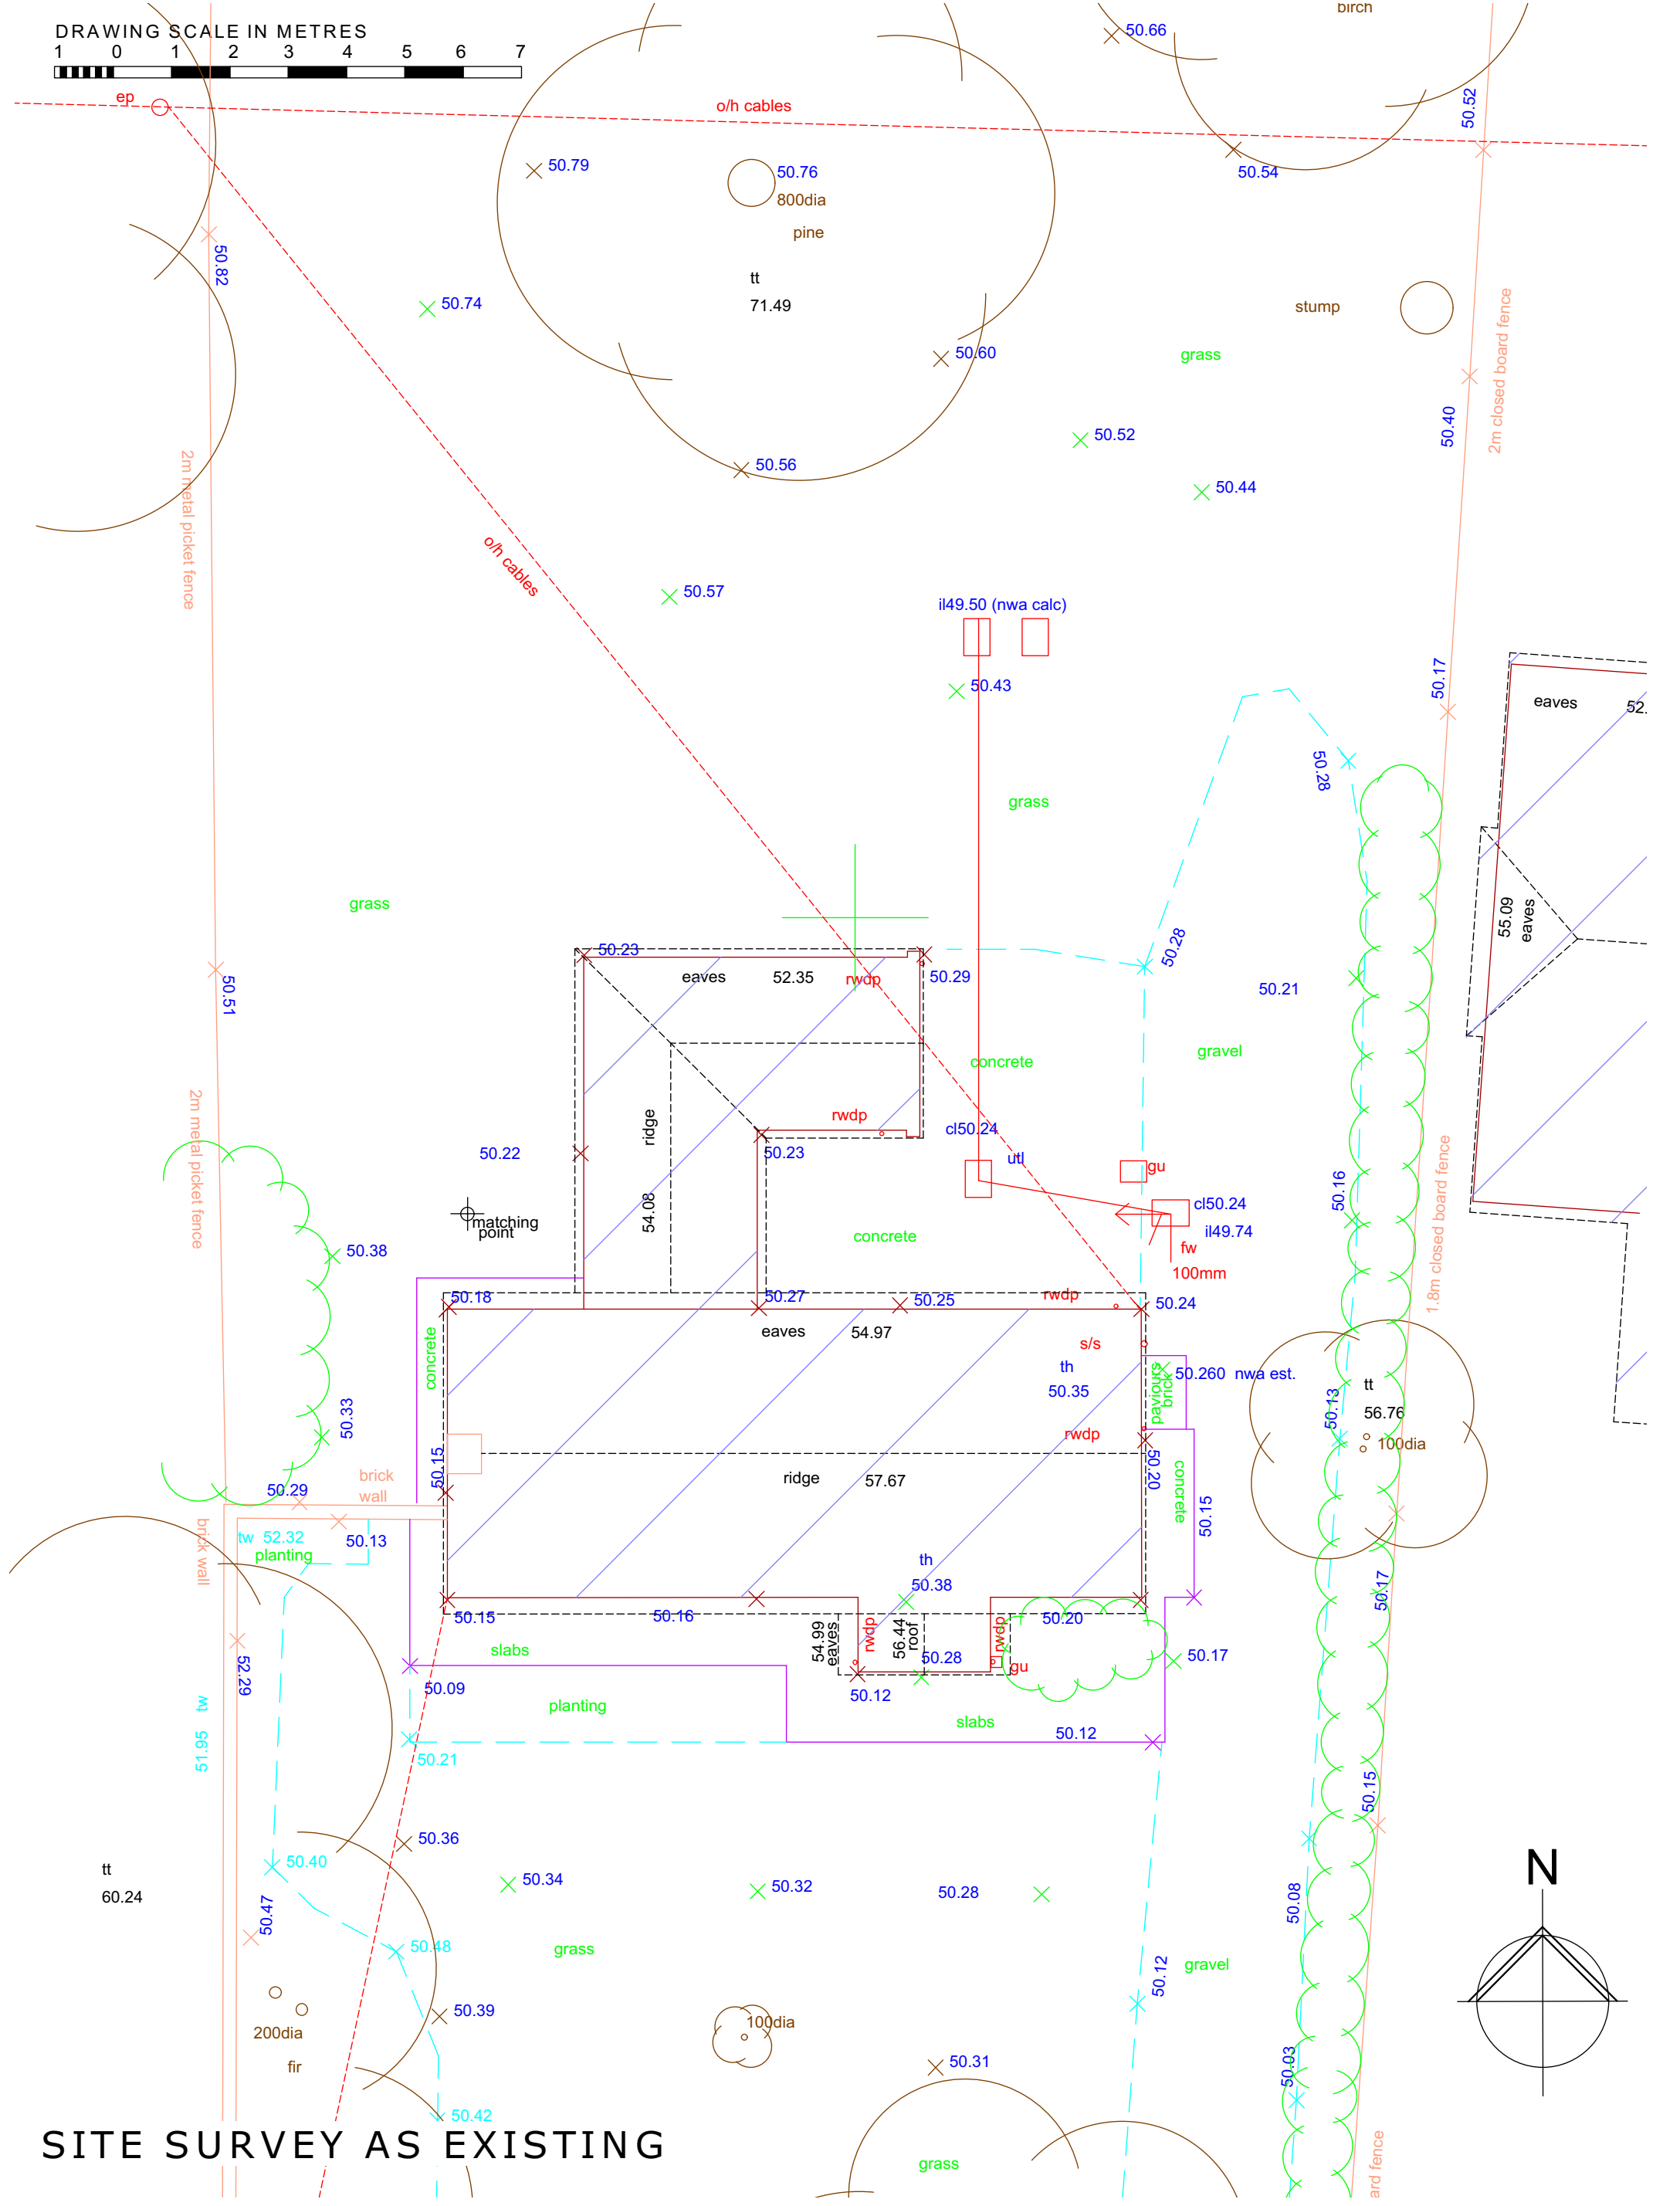


DRAWING SCALE IN METRES

 

# SITE SURVEY AS EXISTING


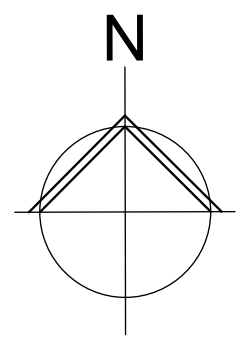


SCALE: 1:100 @ A3  
DATE: 08.03.18  
DRAWING NUMBER: 03


NOEL WRIGHT ARCHITECTS  
Petersfield Hampshire GU32 3LA t: 01730 264678  
e: studio@noelwrightarchitects.co.uk  
www.noelwrightarchitects.co.uk




DRAWING SCALE IN METRES

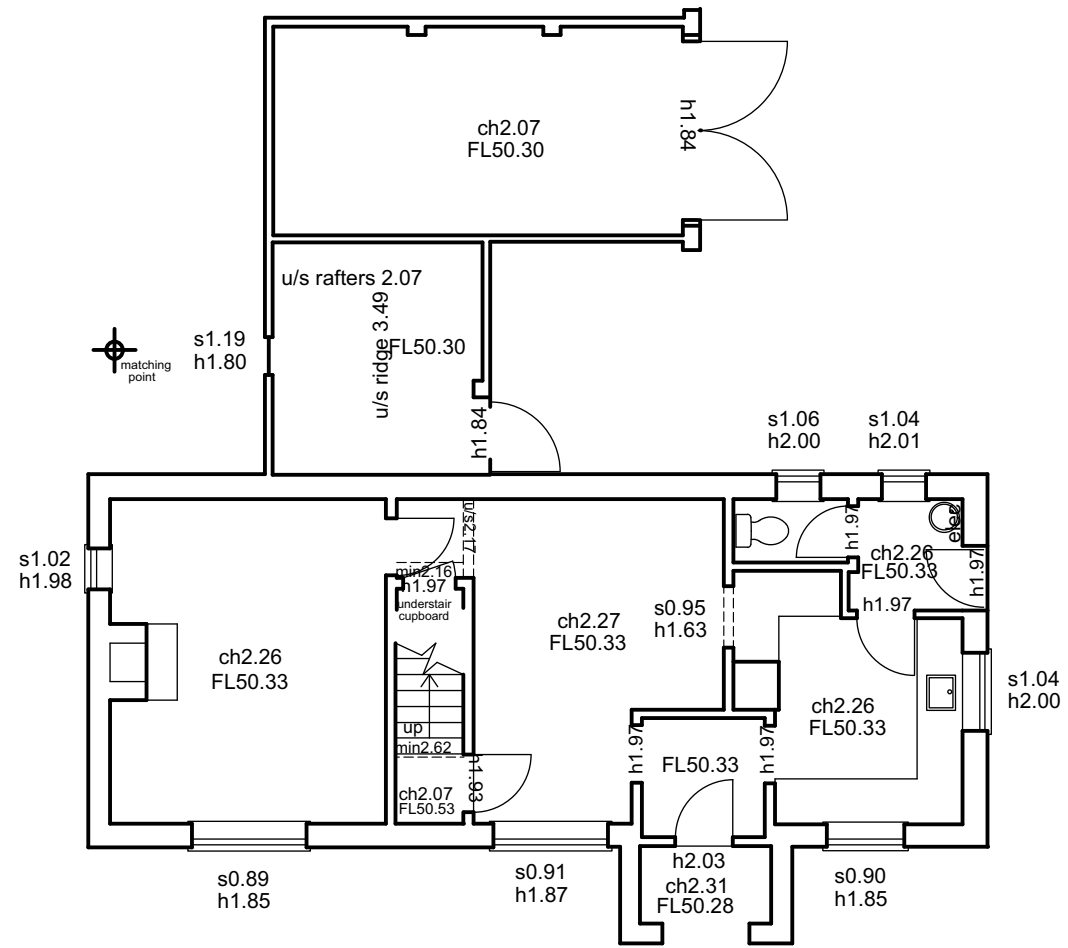 

GROUND FLOOR PLAN

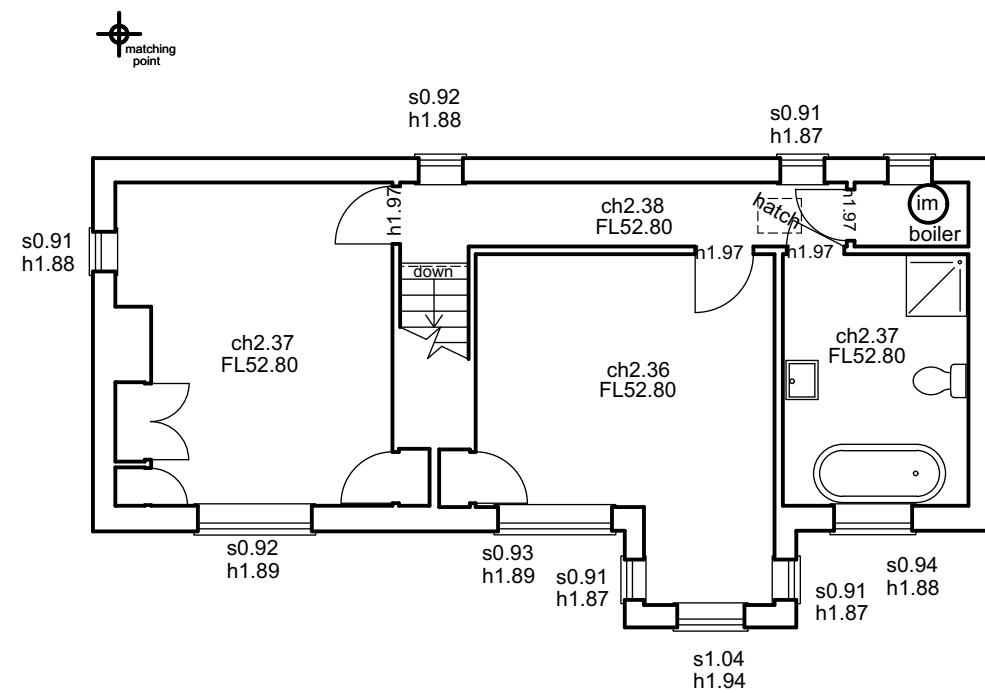

FIRST FLOOR PLAN

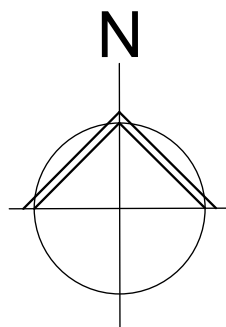

# PLANS OF HOUSE AS EXISTING


SCALE: 1:100 @ A3  
DATE: 08.03.18

DRAWING NUMBER: **04**

NOEL WRIGHT ARCHITECTS  
Petersfield Hampshire GU32 3LA t: 01730 264678  
e: studio@noelwrightarchitects.co.uk  
www.noelwrightarchitects.co.uk



DRAWING SCALE IN METRES  
1 0 1 2 3 4 5 6 7

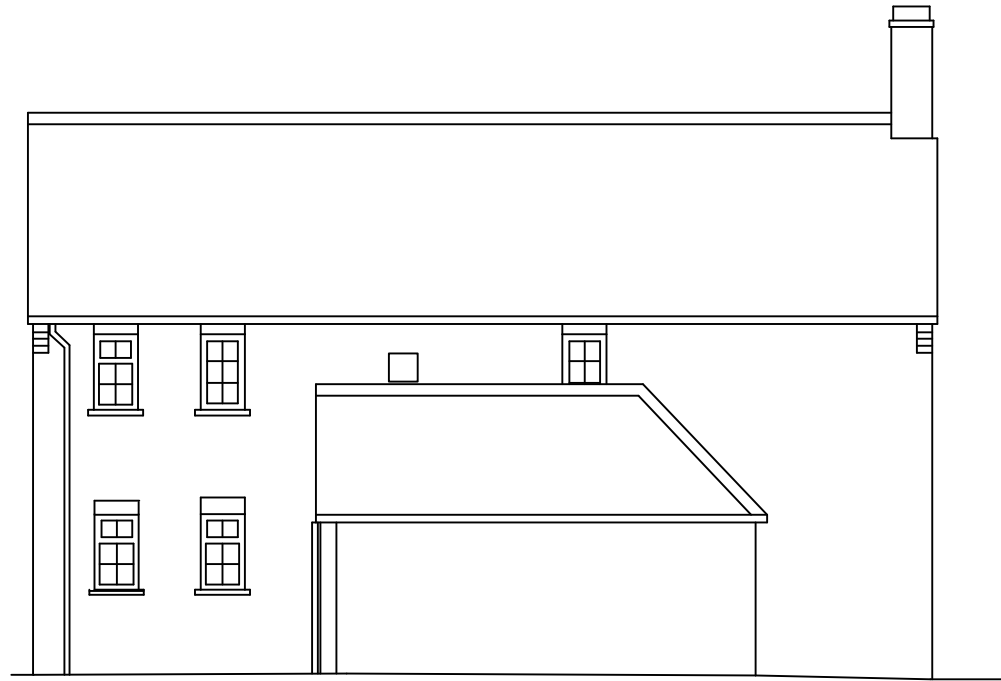

49.00m DATUM  
NORTH ELEVATION



49.00m DATUM  
EAST ELEVATION



49.00m DATUM  
SOUTH ELEVATION





49.00m DATUM  
WEST ELEVATION

ELEVATIONS AS  
EXISTING


SCALE: 1:100 @ A3 DRAWING NUMBER: 05  
DATE: 08.03.18

NOEL WRIGHT ARCHITECTS  
Petersfield Hampshire GU32 3LA t: 01730 264678  
e: studio@noelwrightarchitects.co.uk  
www.noelwrightarchitects.co.uk



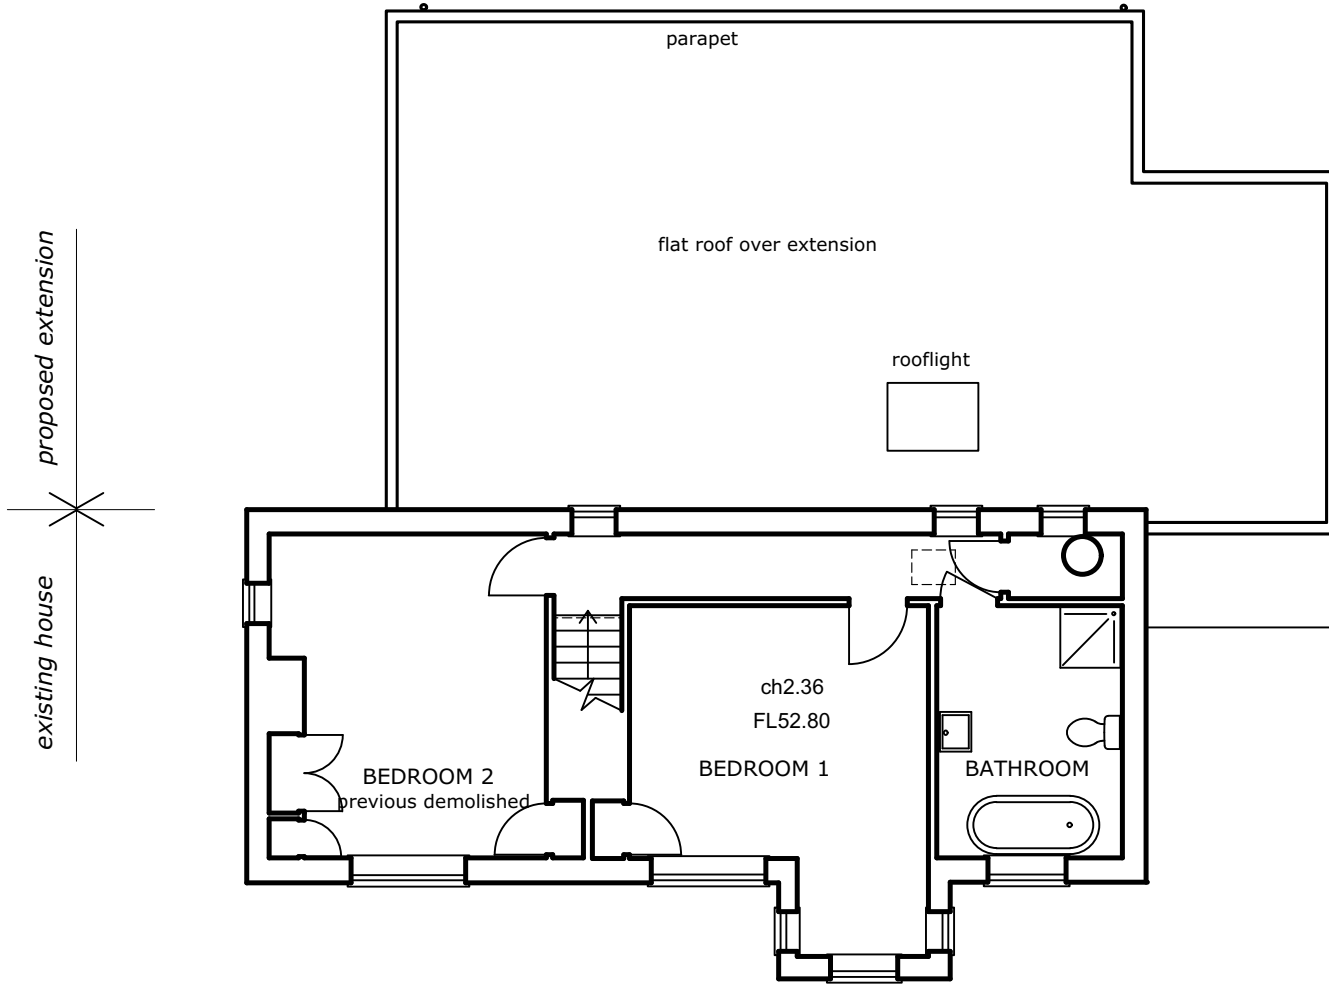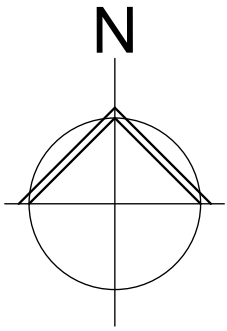

FIRST FLOOR PLAN AS PROPOSED

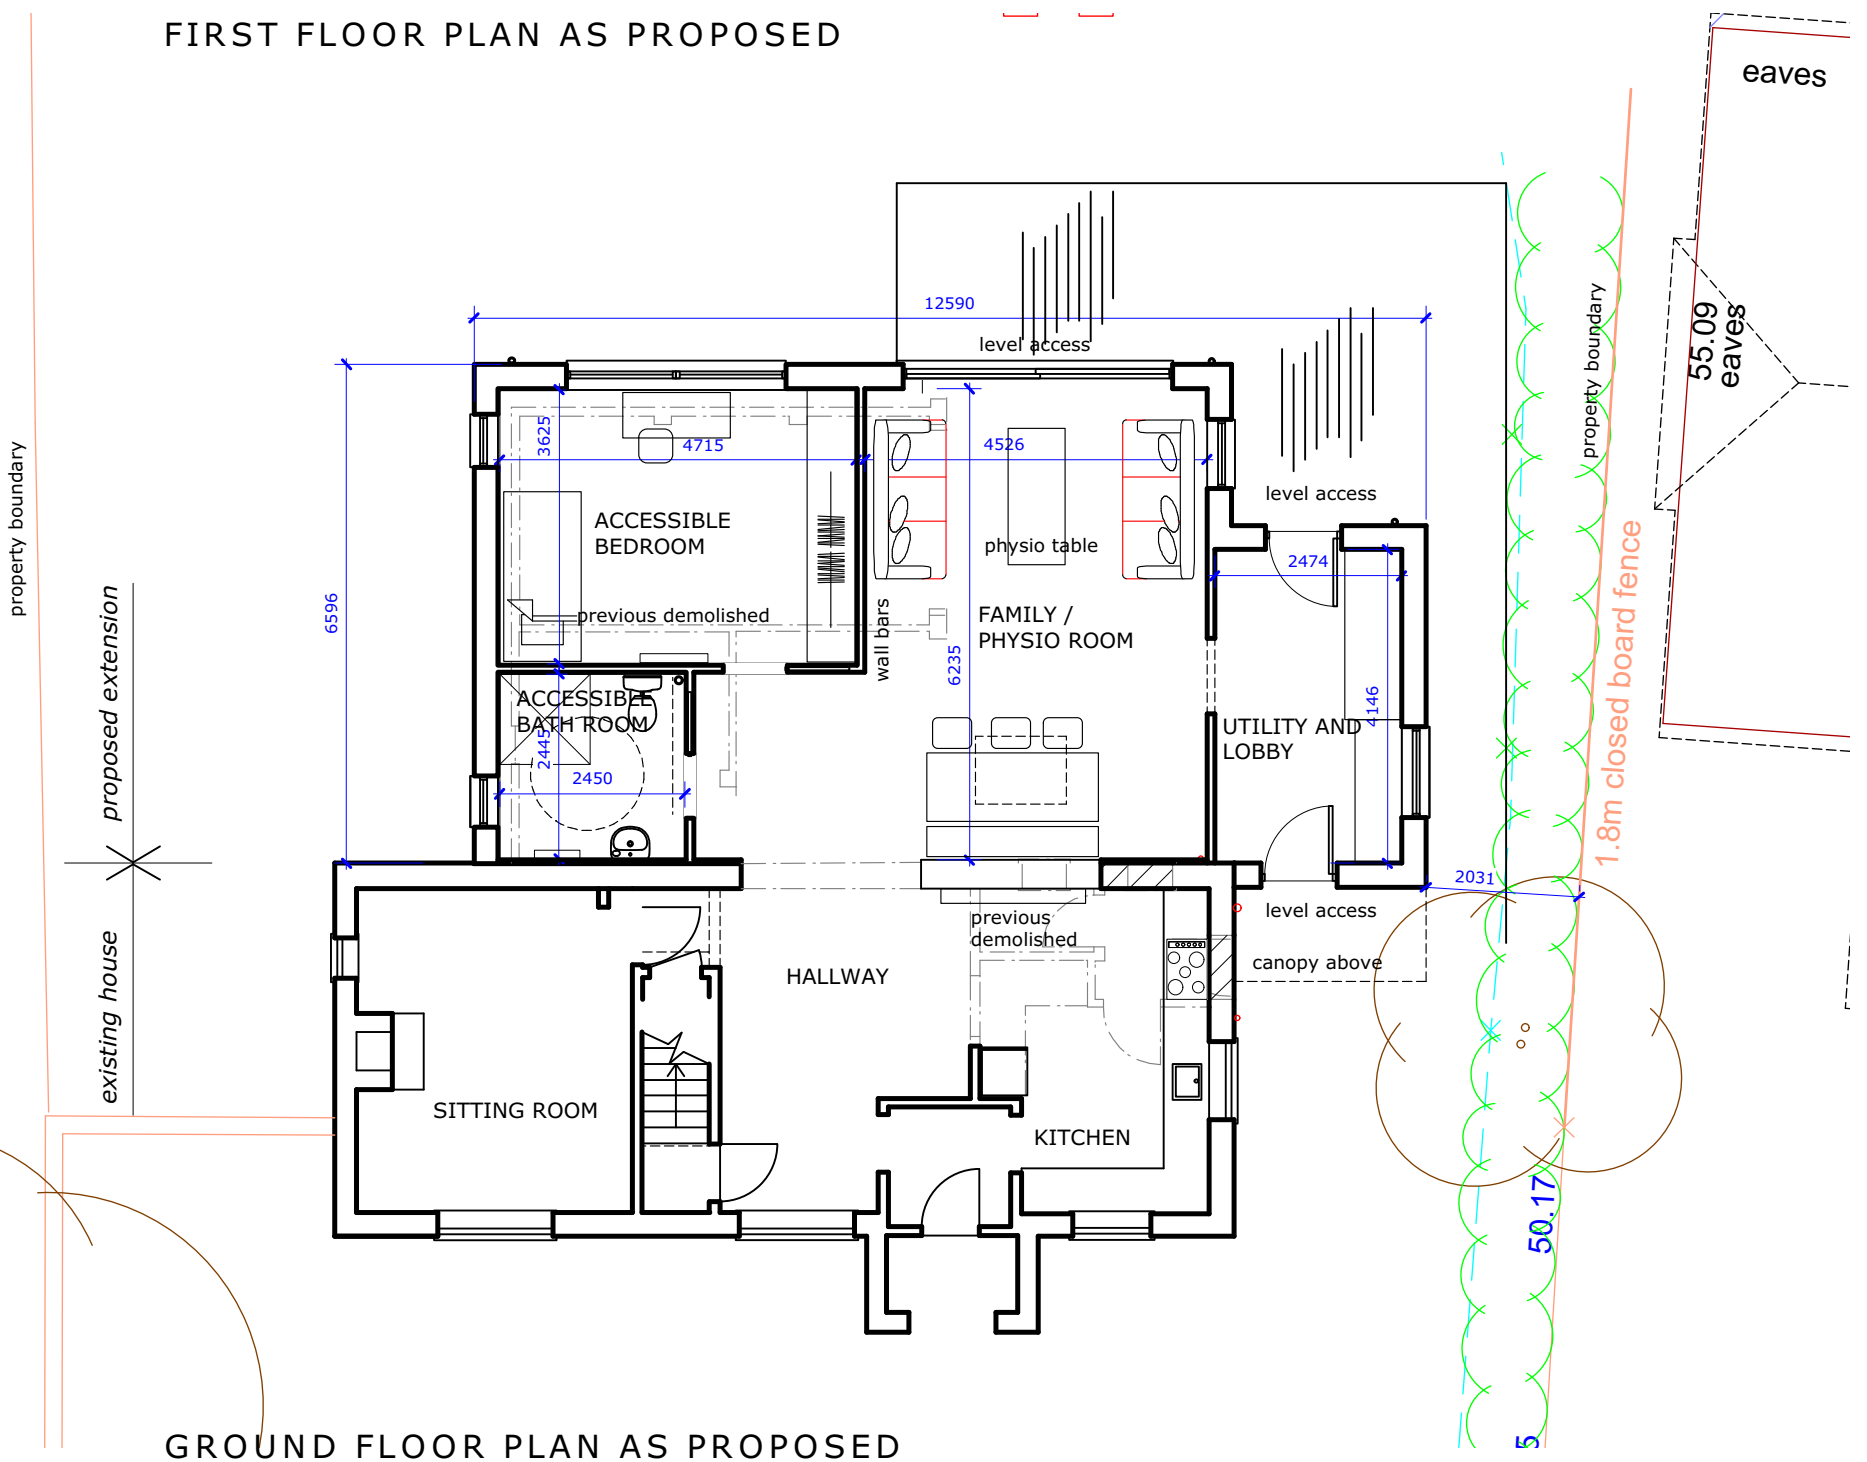




GROUND FLOOR PLAN AS PROPOSED

FLOOR PLANS  
AS PROPOSED

SCALE: 1:100 @ A3 DRAWING NUMBER: 12  
 DATE: 14.03.18

NOEL WRIGHT ARCHITECTS  
 Petersfield Hampshire GU32 3LA t: 01730 264678  
 e: studio@noelwrightarchitects.co.uk  
 www.noelwrightarchitects.co.uk



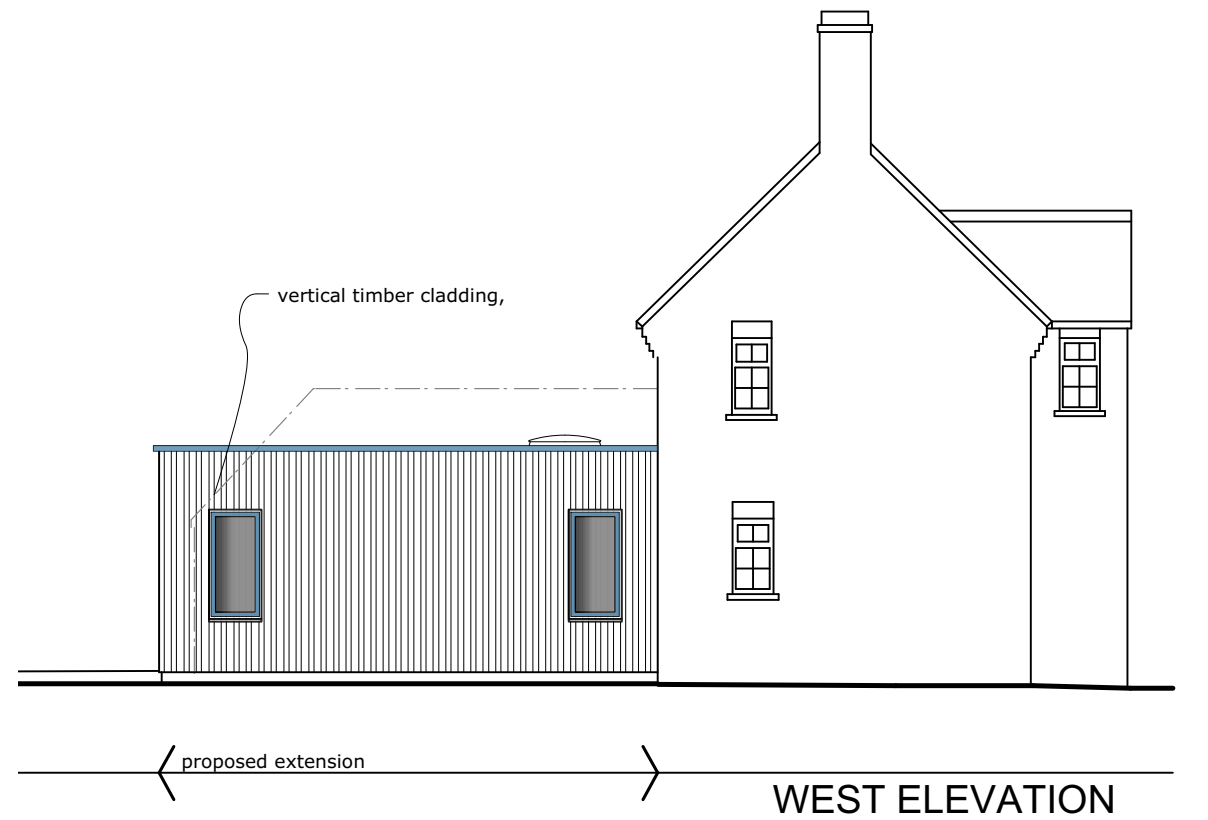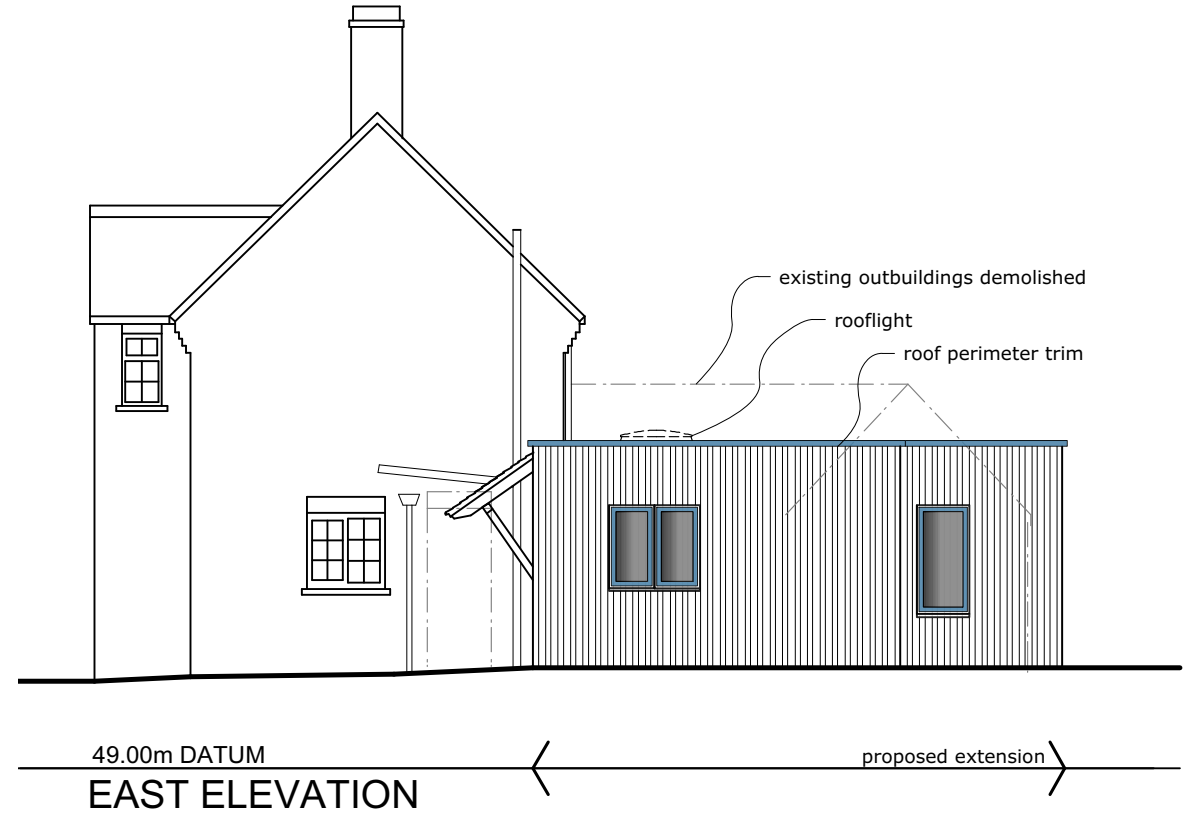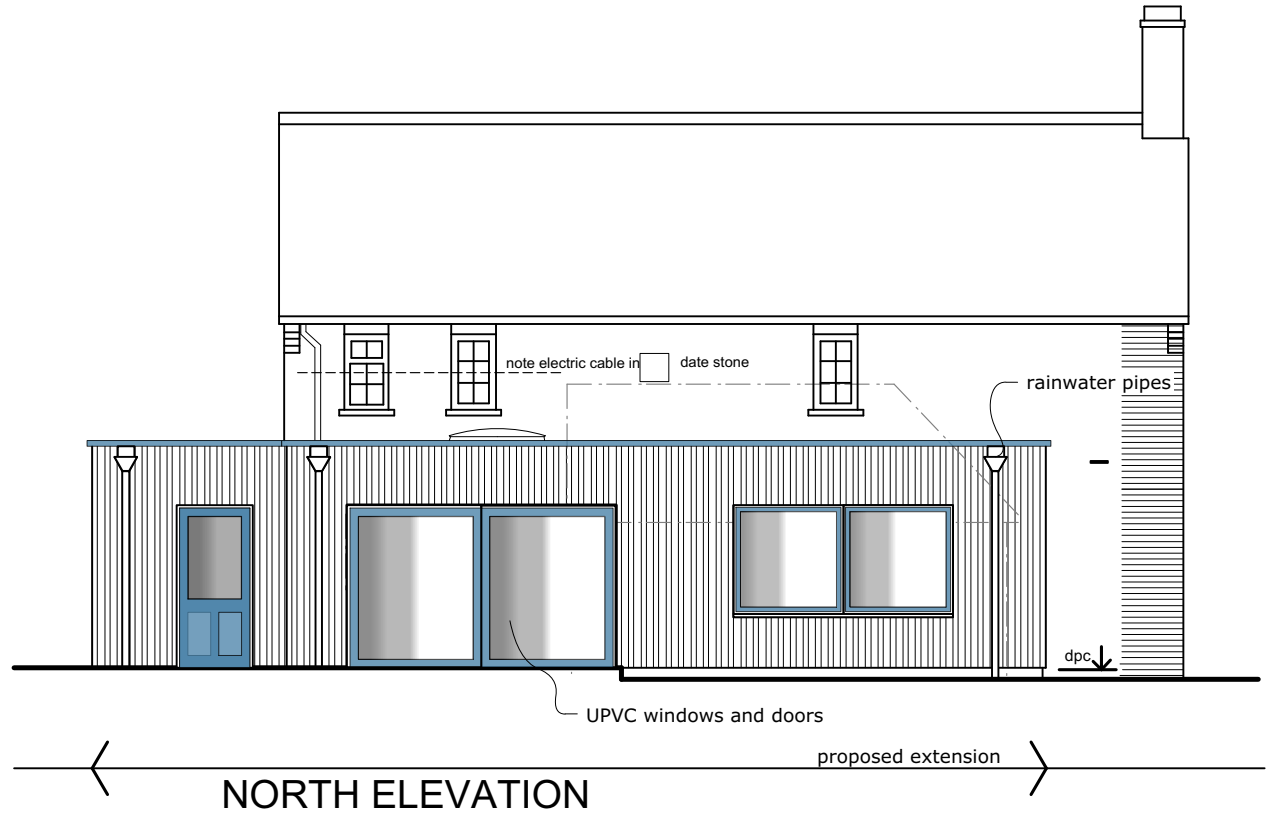

ELEVATIONS AS PROPOSED

